


"A"— STRAIGHT LINE  
CUL-DE-SAC:  
LAY PIPE TO 18' BEYOND  
IMPROVEMENTS AND  
TERMINATE IN A  
FIRE HYDRANT.

"B"— OFFSET CUL-  
DE-SAC:  
LAY PIPE TO 18" BEYOND  
IMPROVEMENTS AND  
TERMINATE IN A  
FIRE HYDRANT.

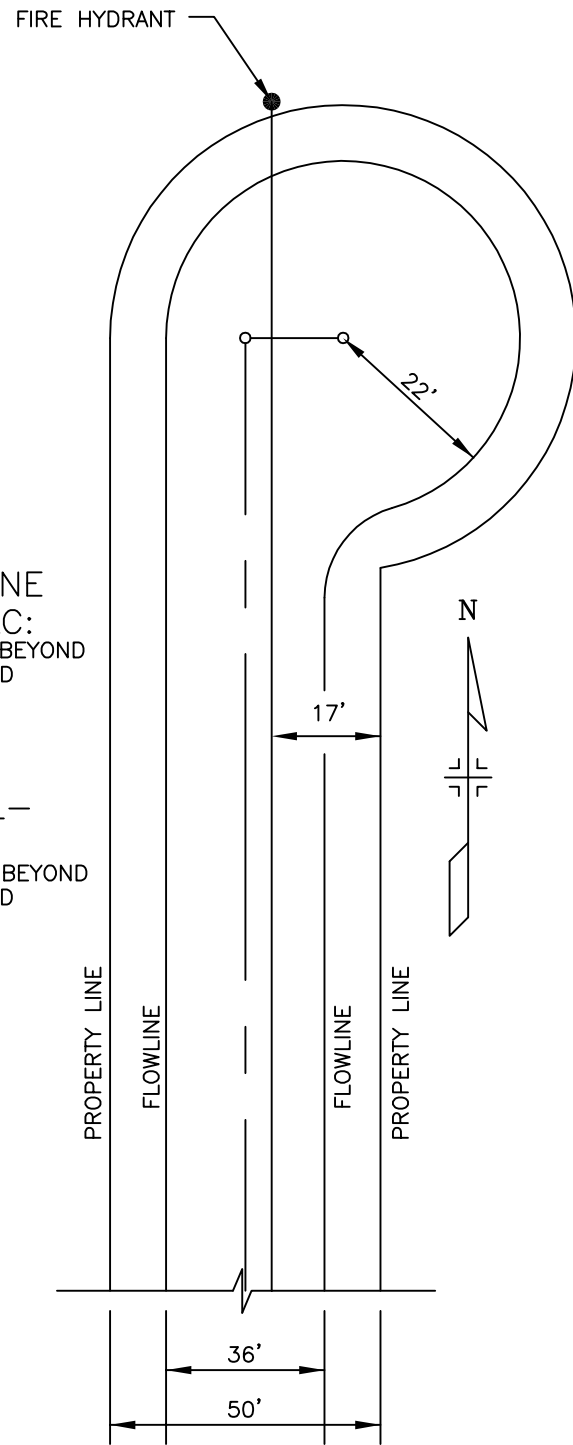

**CITY of DELTA**  
360 MAIN STREET  
DELTA, CO 81416

WATER DISTRIBUTION SYSTEM  
TYPICAL PLAN FOR CUL-DE SACS

DATE: DEC. 1998

SHEET W11 OF 13